


No.	Description	Date
1	ISSUE FOR REVIEW	FEB. 25/09

Copyright Reserved. This plan and design is and all times remains the exclusive copyright of Keystone Architecture & Planning Ltd. and cannot be used without the architect's consent.

The general contractor shall check and verify all dimensions and report errors and omissions to the architect. This drawing is not to be used for construction purposes unless approved for construction.

These design documents are prepared solely for the professional use of the design professional and no representation of any kind is made by the design professional to any party with whom the design professional has not entered into a contract.

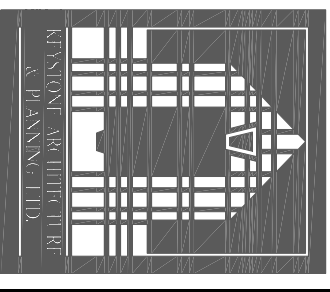

Keystone Architecture & Planning Ltd.
 110 - 2881 Garden Street, Abbotsford, BC V2T 4X1
 Tel: 604-853-1528 or 604-850-0577
 Email: mail@keystonearch.ca
 Web: www.keystonearch.ca

SFW HOLDINGS COMMERCIAL

31877 SOUTH FRASER WAY
 ABBOTSFORD, BC


Drawing Title
PARKADE PLAN & MAIN FLOOR PLAN

Seal


**PRELIMINARY ONLY
 NOT FOR CONSTRUCTION**

JOB No.: 09-104 Drawing No.
 Scale: 1/16" = 1'-0"
 Start Date: FEB. 12/09
 Drawn: HM

SK2

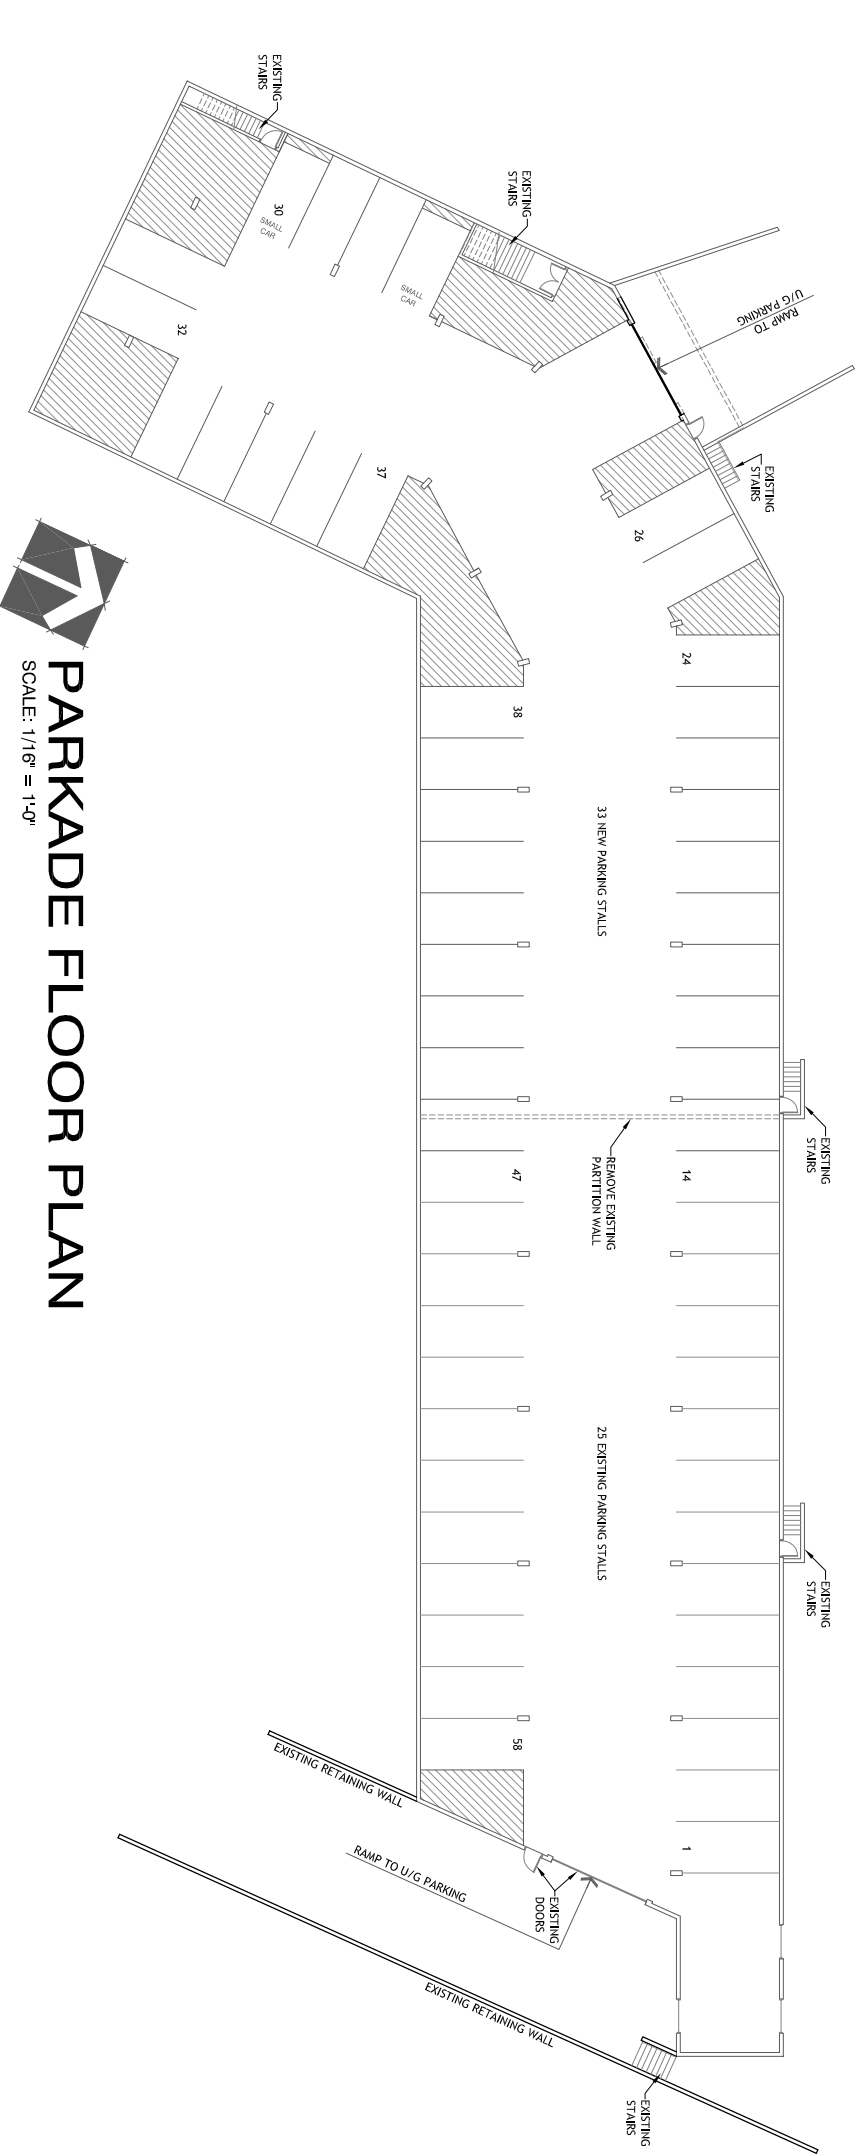

PARKADE FLOOR PLAN
 SCALE: 1/16" = 1'-0"

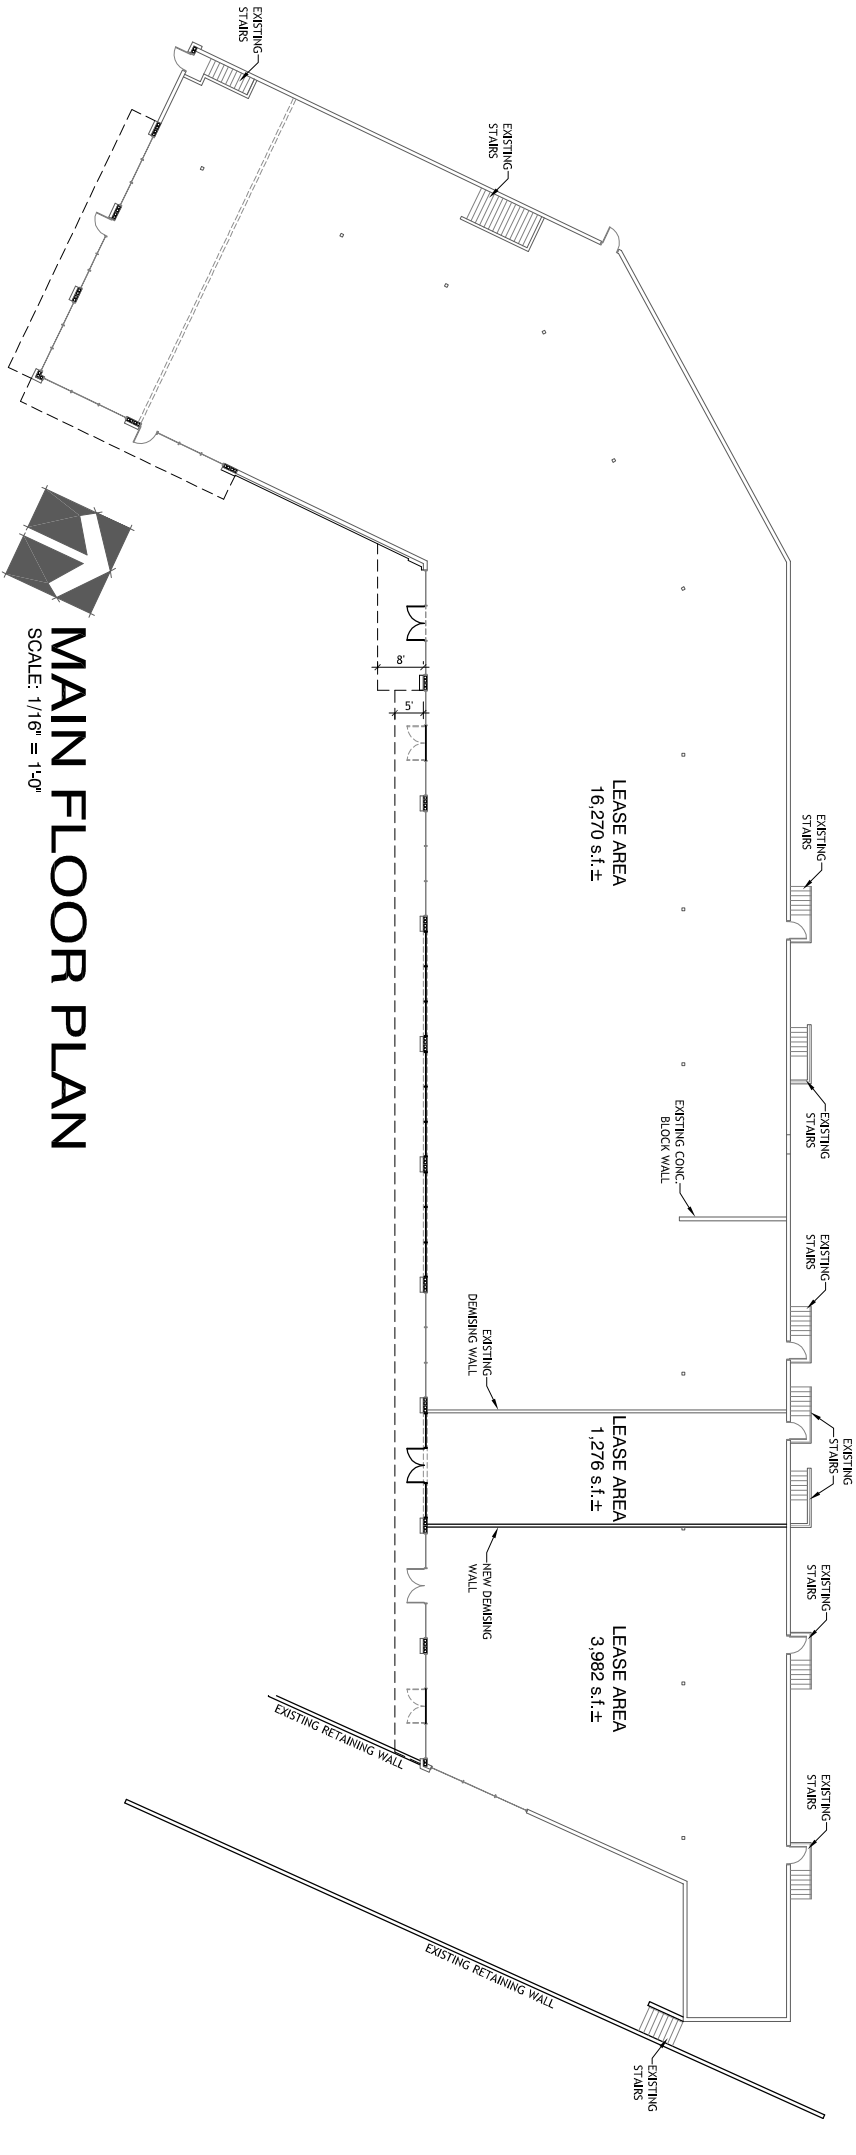

MAIN FLOOR PLAN
 SCALE: 1/16" = 1'-0"